

DORMITORY  
AUTHORITY

STATE OF NEW YORK  
515 BROADWAY  
ALBANY, NEW YORK  
12207-2964

NO.	DATE	DESCRIPTION

ALBANY PUBLIC LIBRARY  
DELAWARE AVE. BRANCH RENOVATION  
331 DELAWARE AVENUE  
ALBANY, NY

FURNITURE, FIXTURES & EQUIPMENT  
NOT IN CONTRACT, REFERENCE ONLY

CARRS #	276280
CLIENT #	N/A
DESIGN #	N/A
FILE #	N/A
DRAWN BY	KSS
DATE	06/11/08
SCALE	AS SHOWN
SS	1=1




SHEET #

FFE  
101


**CSArch**

Architecture | Construction Management  
40 Beaver St., Albany, New York 12207-1511  
518.463.8068 FAX 518.463.8069  
www.csarchpc.com  
formerly COLLINS+SCOVILLE ARCHITECTS, P.C.

CONSTRUCTION DOCUMENTS  
C+S# 07041.00

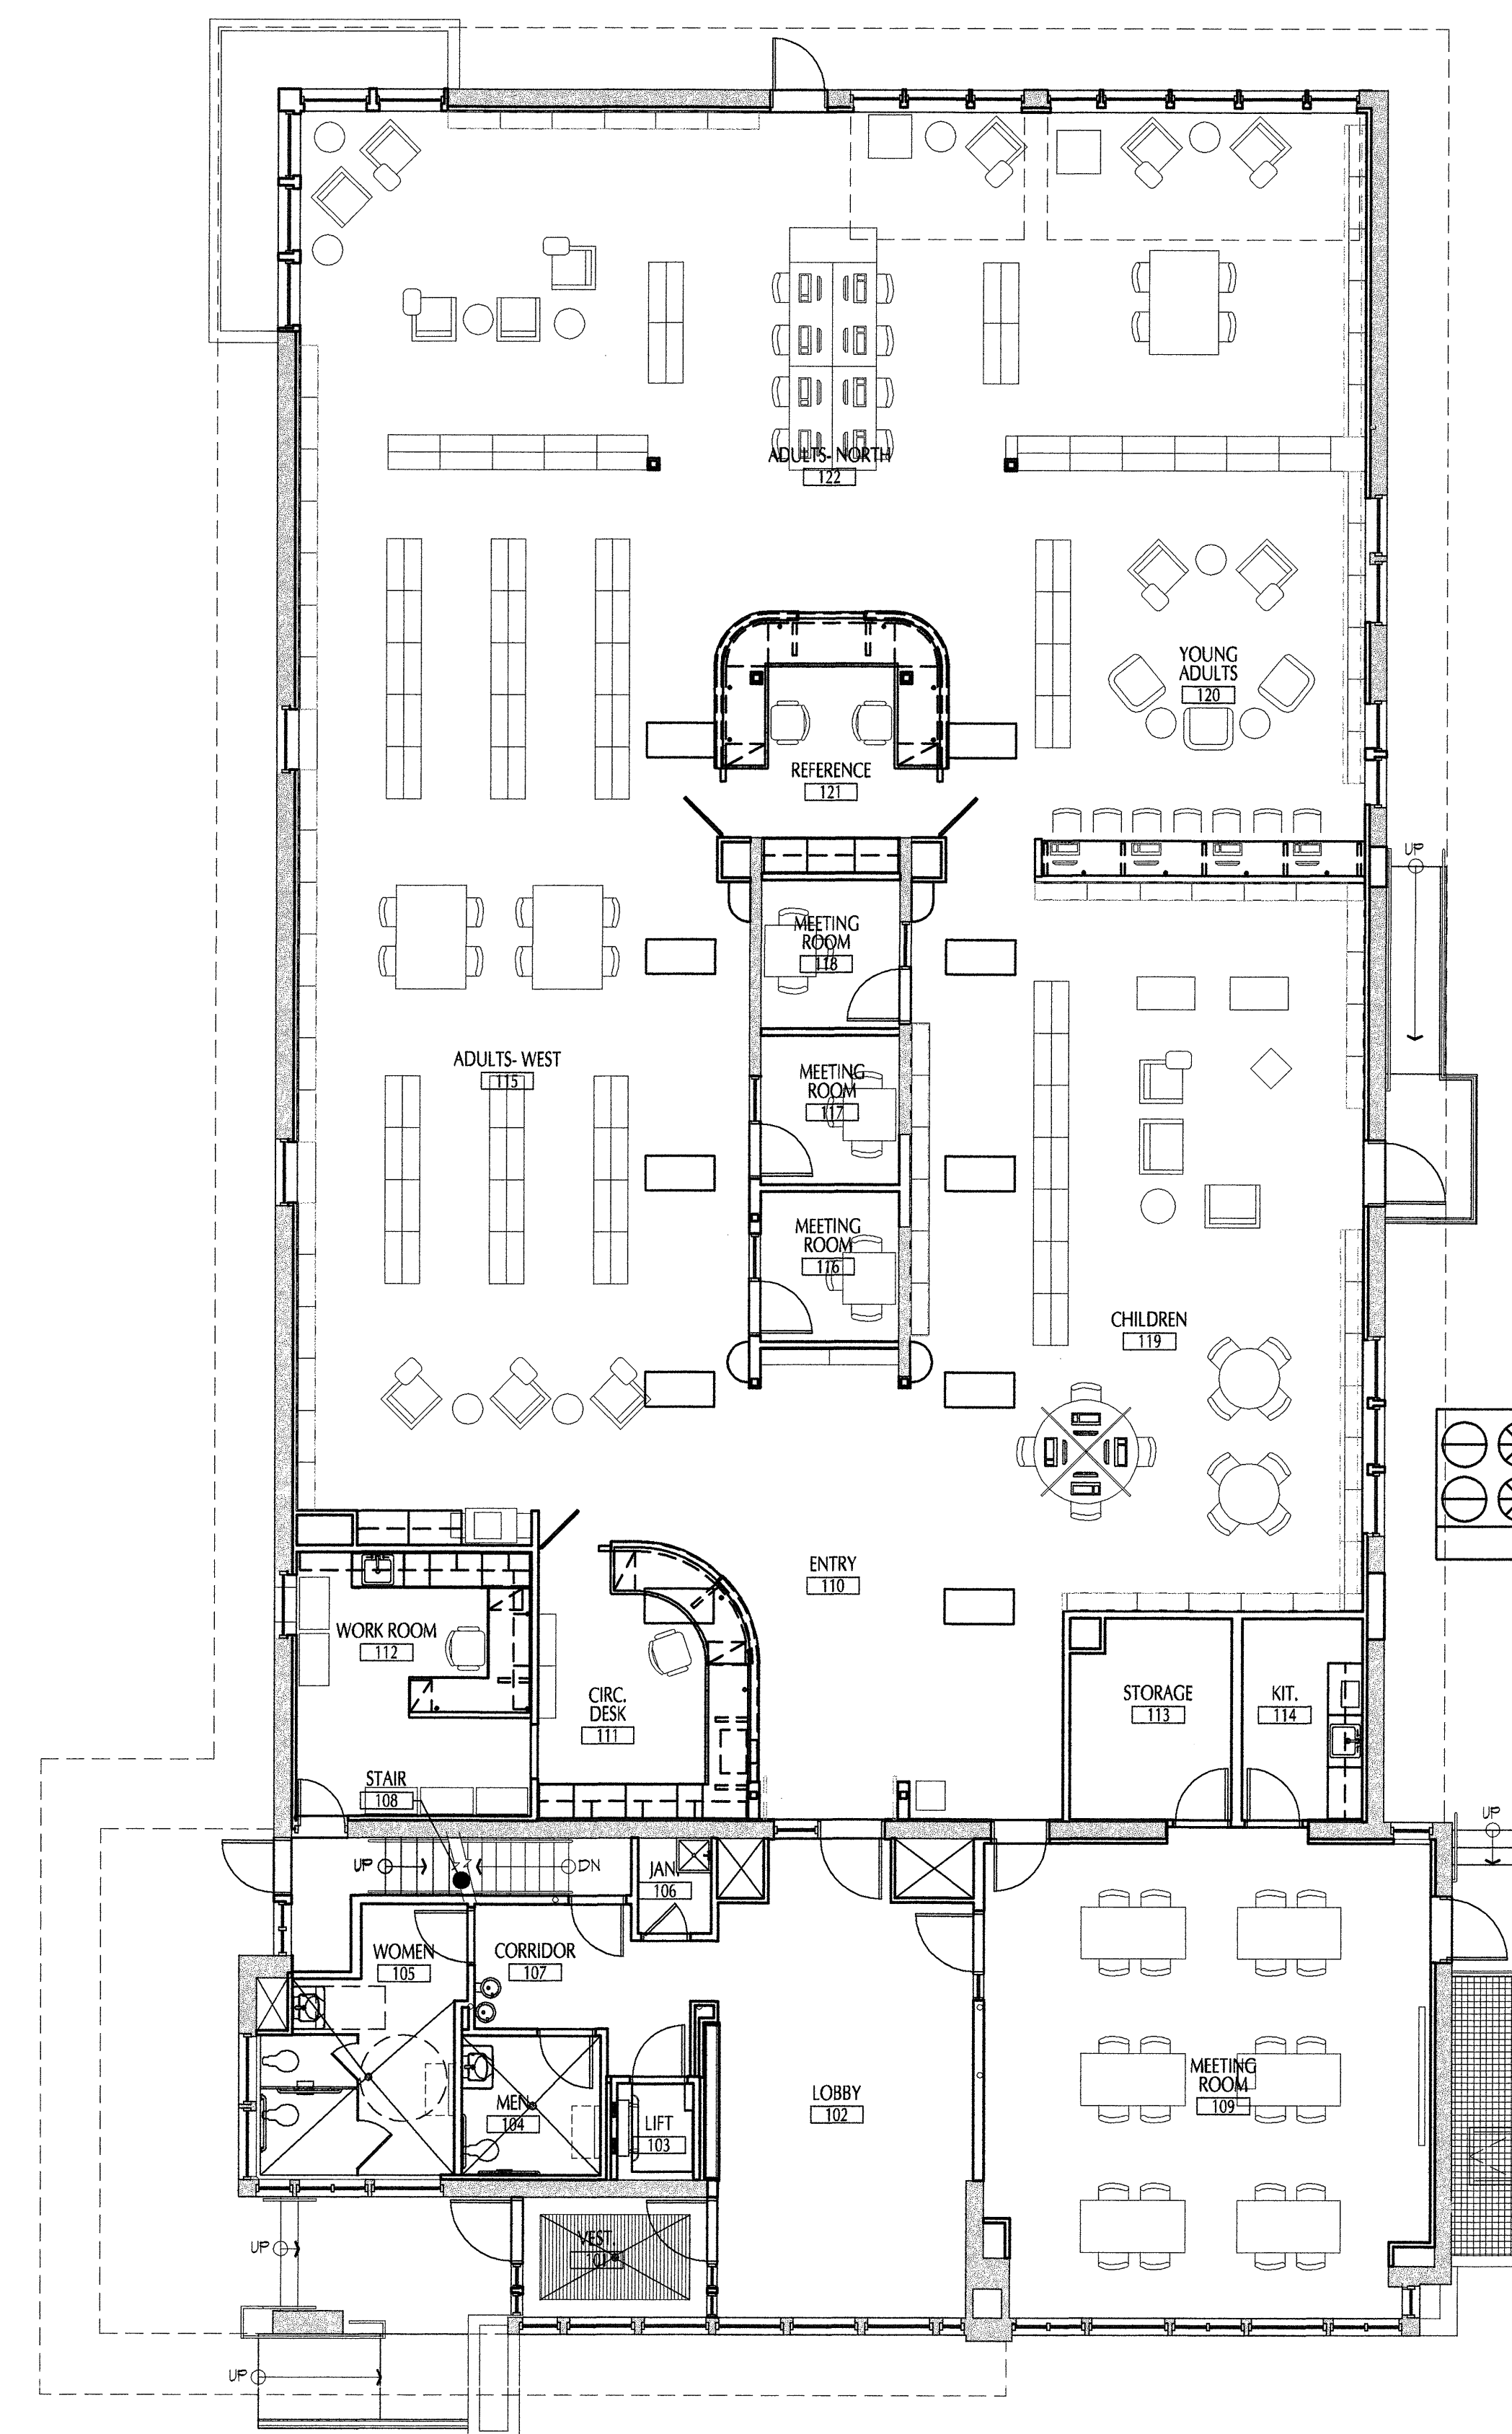

**1** FIRST FLOOR FURNITURE PLAN  
FFE 101 1/8"=1'-0"

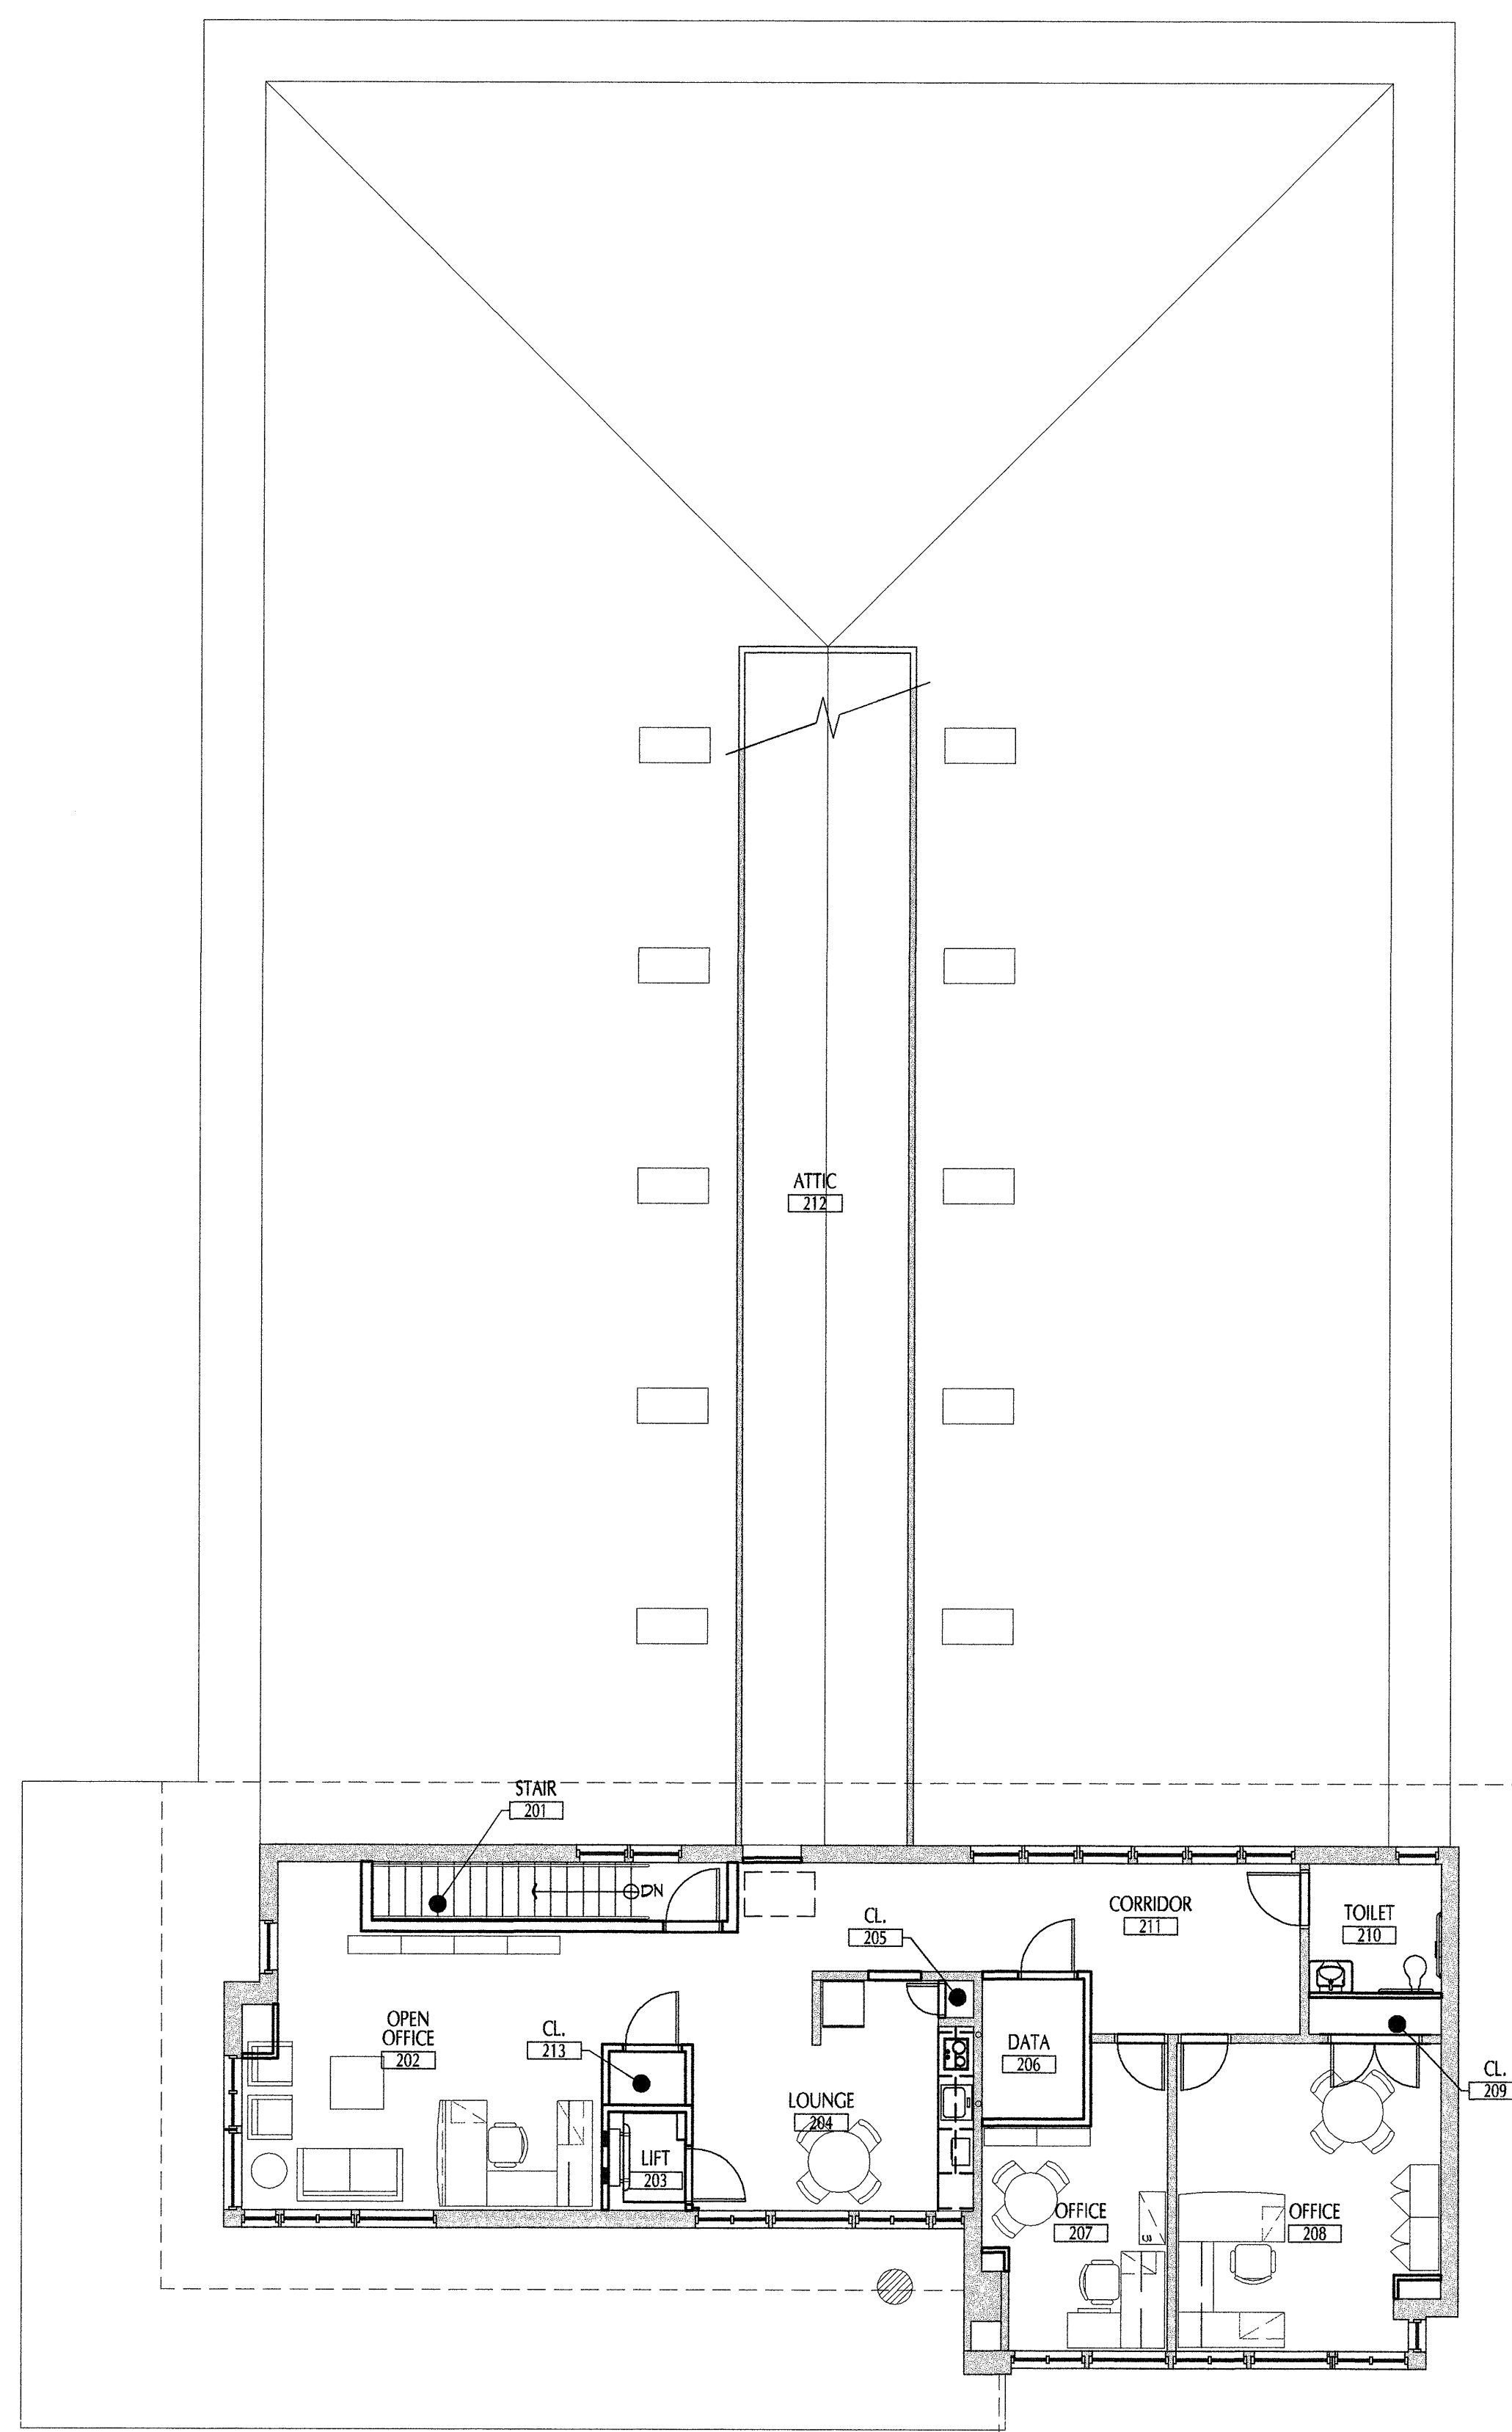

**2** SECOND FLOOR FURNITURE PLAN  
FFE 101 1/8"=1'-0"